



**DRAFT**

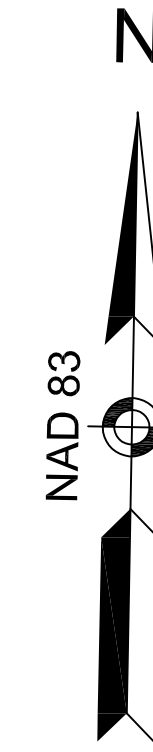

SCALE IN FEET  
0 40 80

REV.	DATE:	DESCRIPTION	SHEET #:

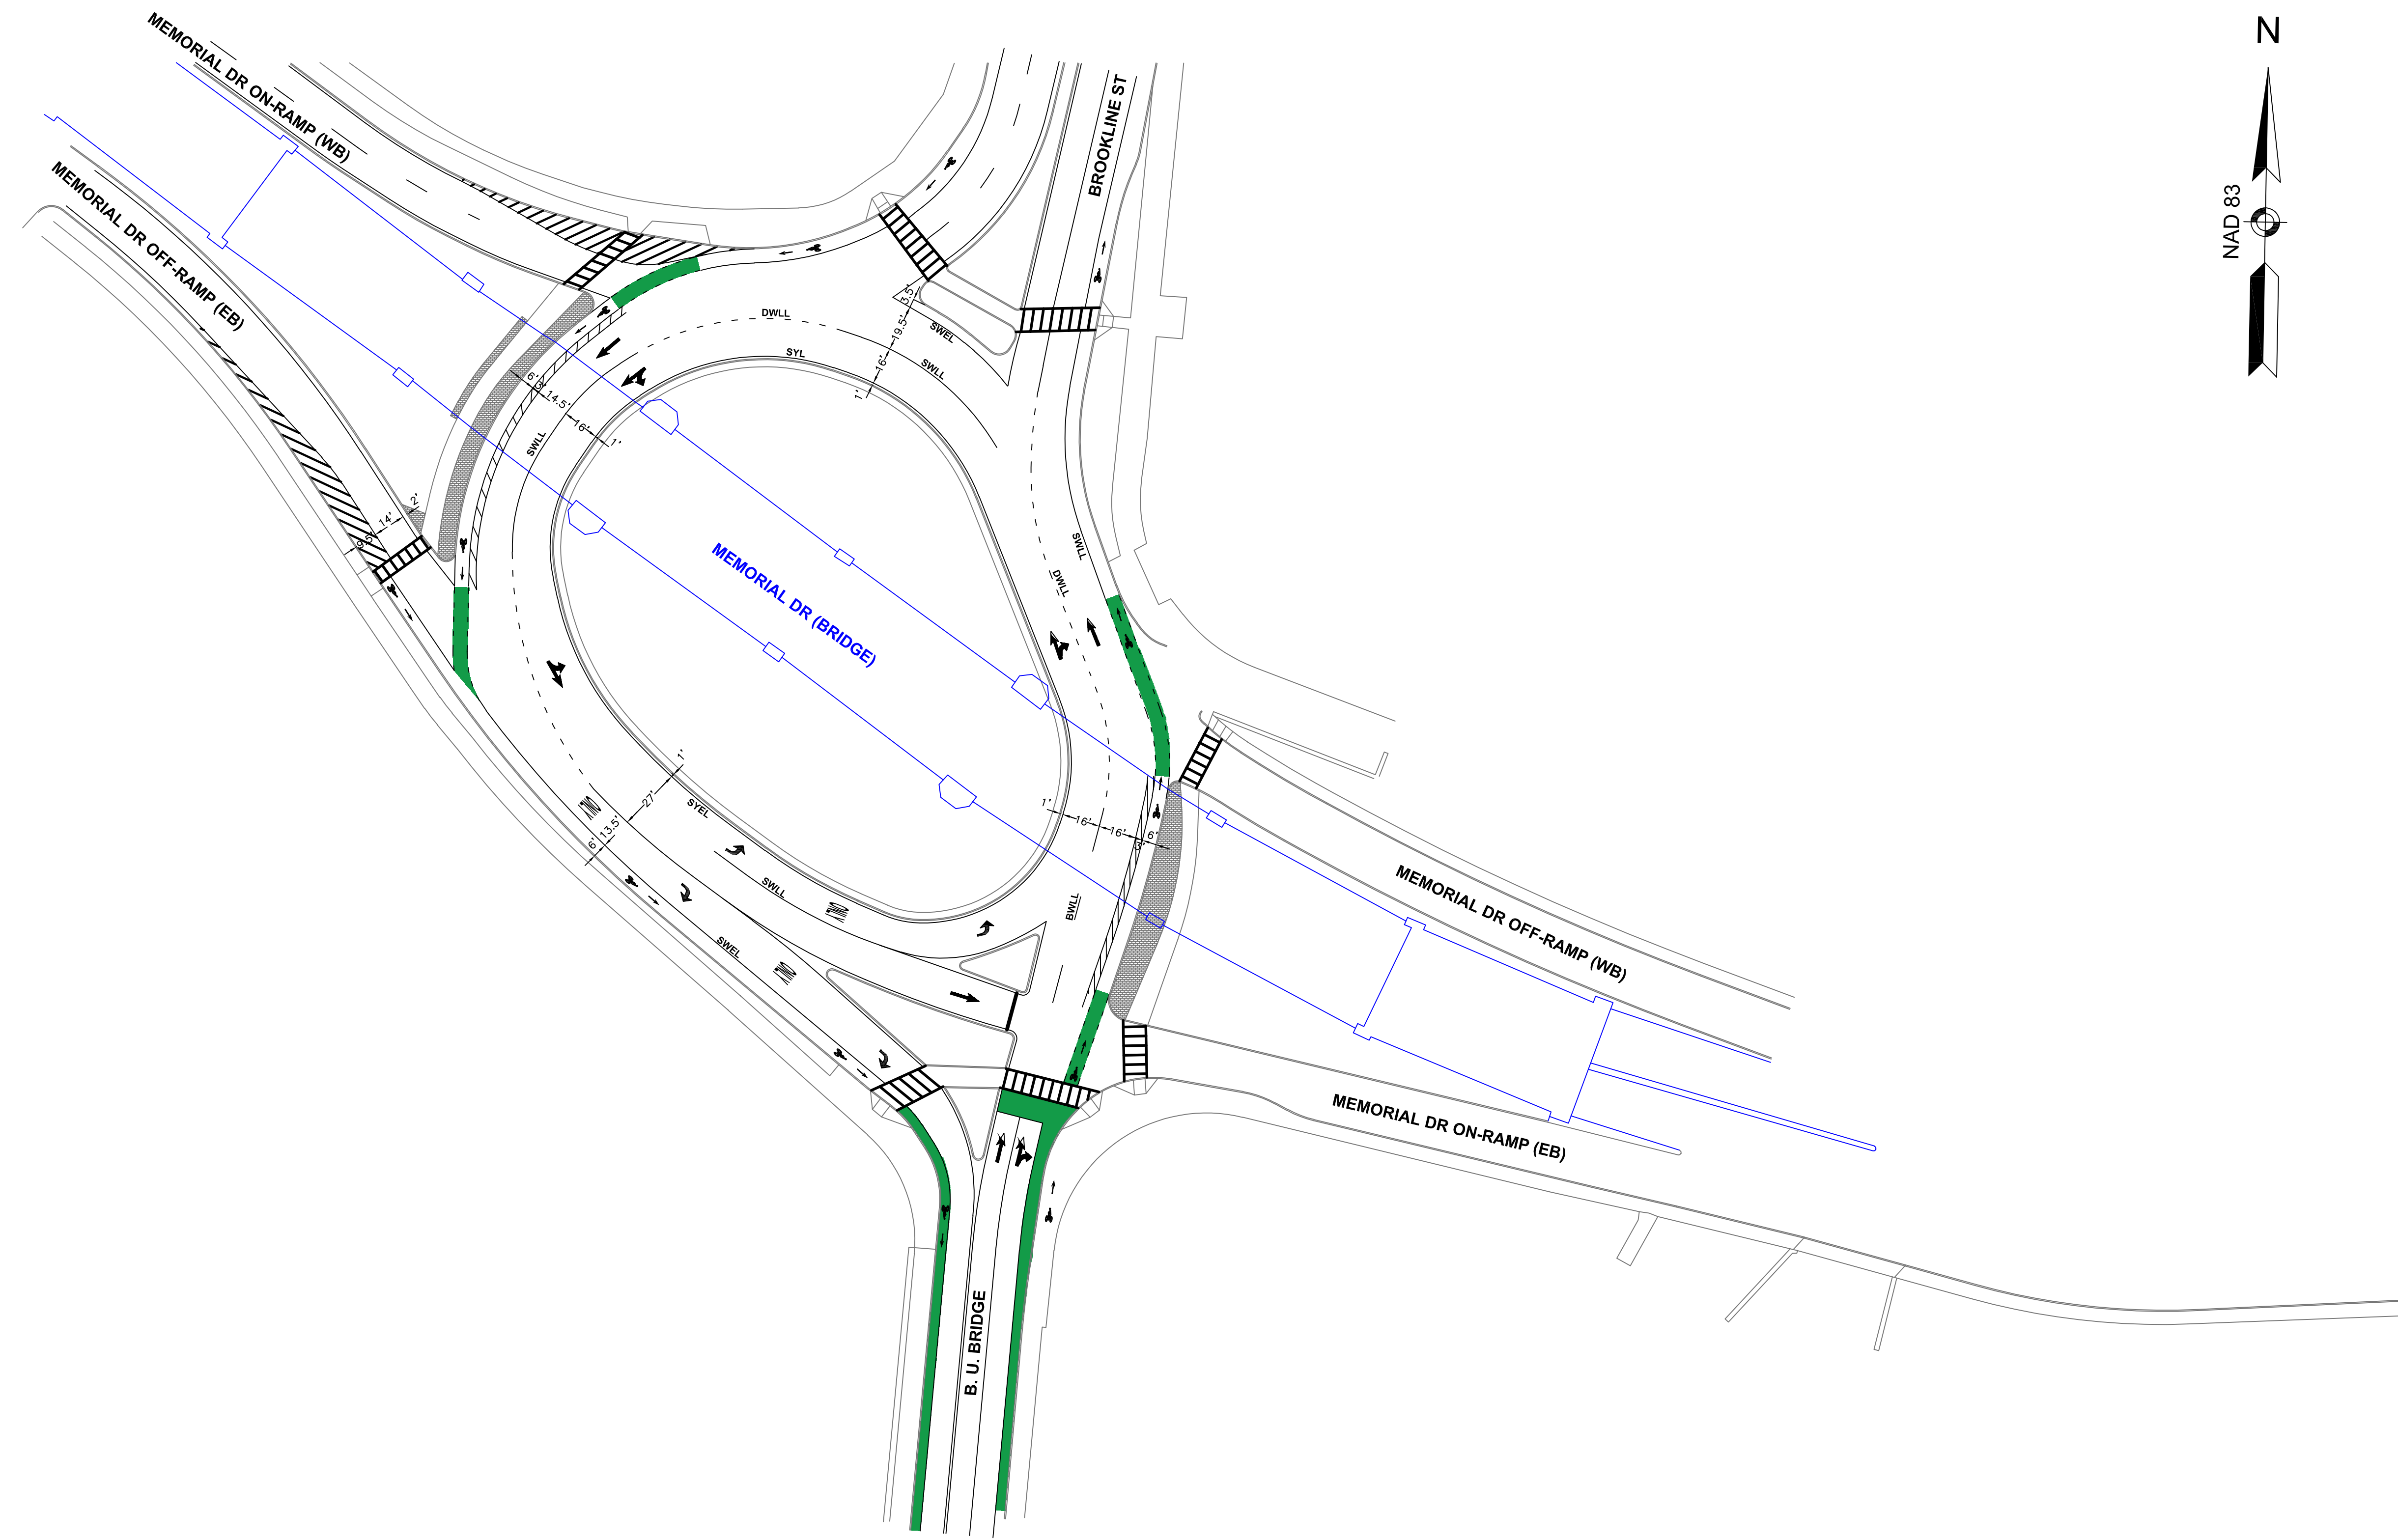

DESIGNER:  
MDP

CHECKED BY:  
JRP

MASSACHUSETTS DEPARTMENT OF  
CONSERVATION AND RECREATION (DCR)  
PLANNING & ENGINEERING

PROJECT TITLE:  
BU BRIDGE ROTARY BIKE LANE  
DESIGN

DRAFT - DECEMBER 11, 2018	
CITY/TOWN: CAMBRIDGE	PROJECT NO.:
DRAWING TITLE: STRIPING PLAN	DRAWING NO.:
	TR-01
	SHEET NO.: